









1 FLOOR PLAN - THE EDGE MODERN (F)
SCALE 1 : 100 @ A3

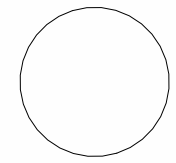







ALL DIMENSIONS TO BE CONFIRMED ON SITE
BEFORE ORDERING OR PREFABRICATING WORKS. CLARIFY
ANY DISCREPANCIES BEFORE PROCEEDING. DO NOT SCALE
FROM DRAWINGS. THESE DESIGNS AND PLANS ARE
SUBJECT TO THE COPYRIGHT ACT OF 1968 AND THE
COPYRIGHT AMENDMENT (MORAL RIGHTS) BILL 1999 AND
ARE NOT TO BE USED OR REPRODUCED WITHOUT THE
WRITTEN CONSENT OF THE PROPRIETOR.

PROJECT. D2001 - COPYRIGHT PROTECTED		DRAWING TITLE. FLOOR PLAN - THE EDGE MODERN (F)		
DESIGNED BY. DP	DRAWN BY. DP	DRAWING SCALE. 1 : 100 @ A3	DRAWING NUMBER. A201	ISSUE. -
DATE. -	PROJECT No. -			

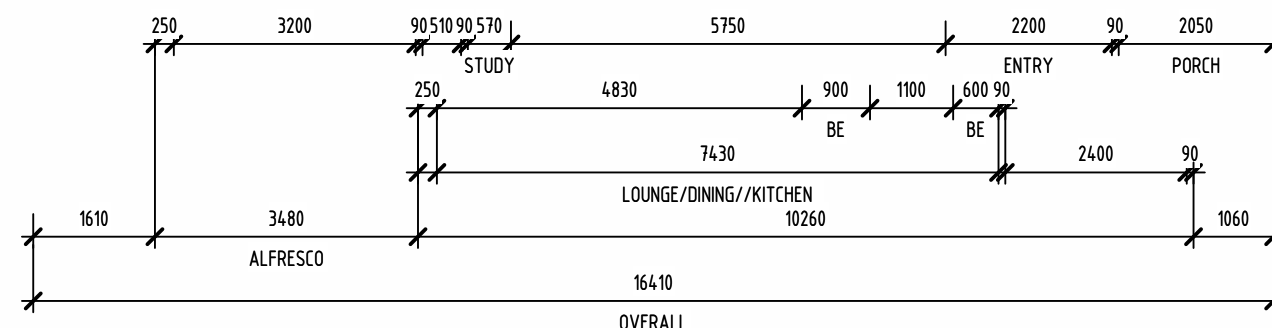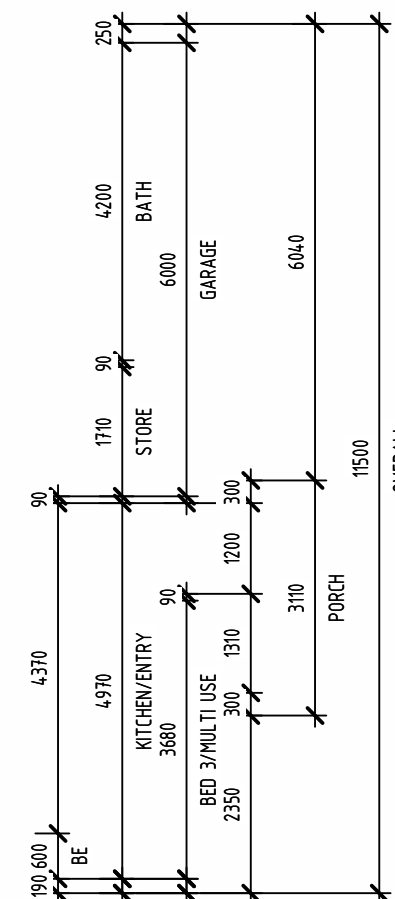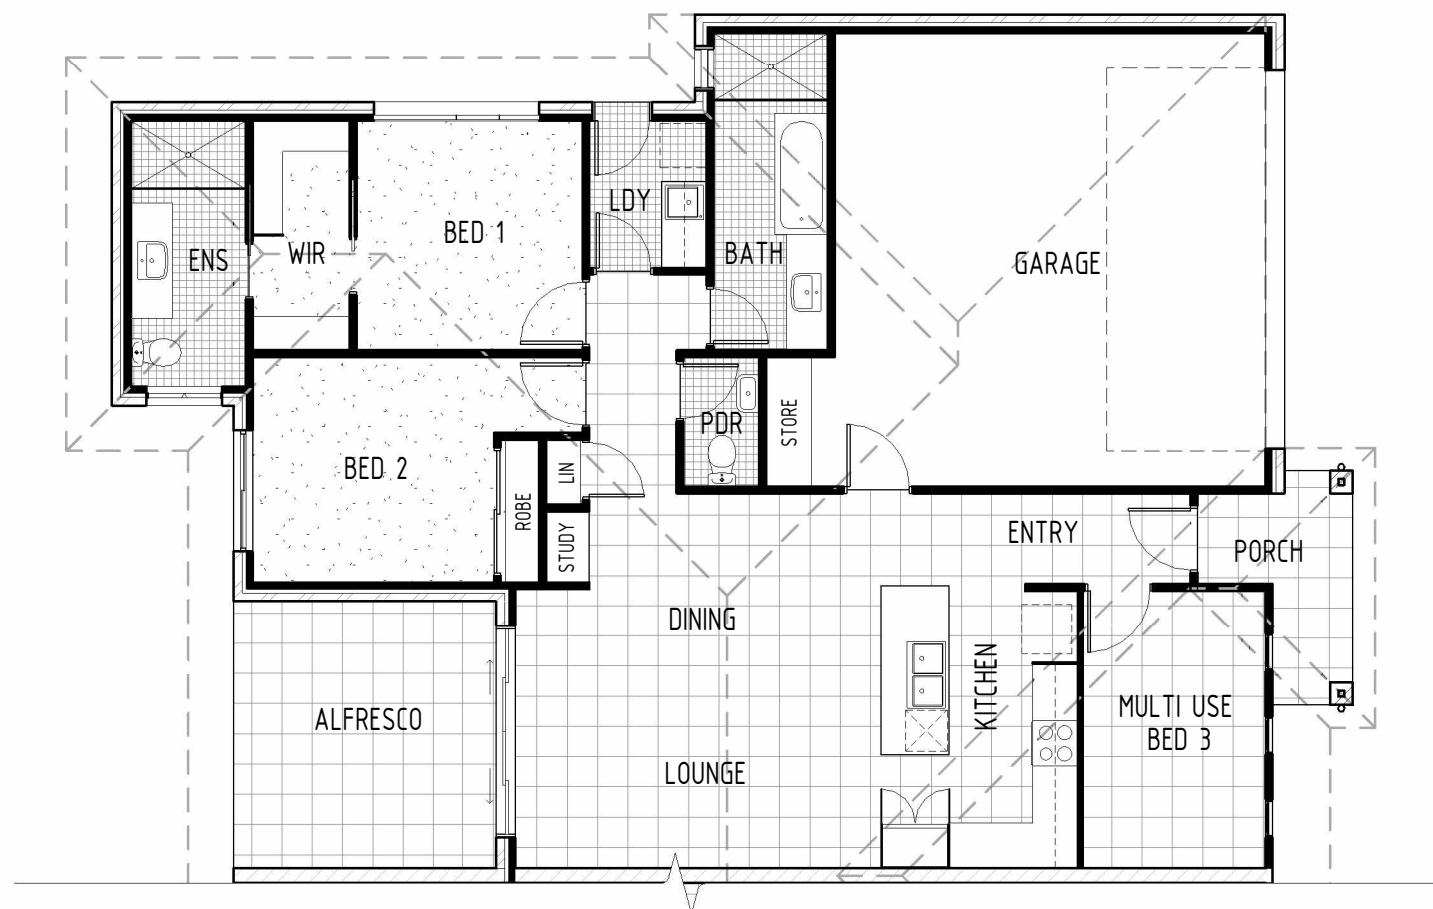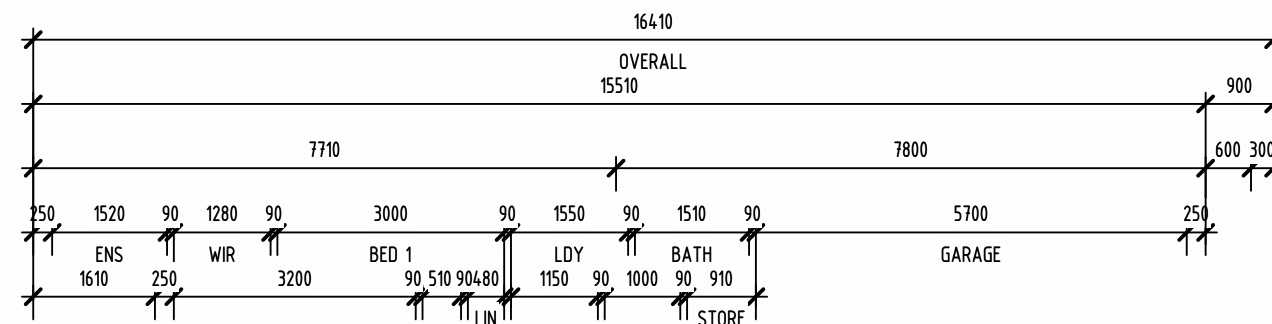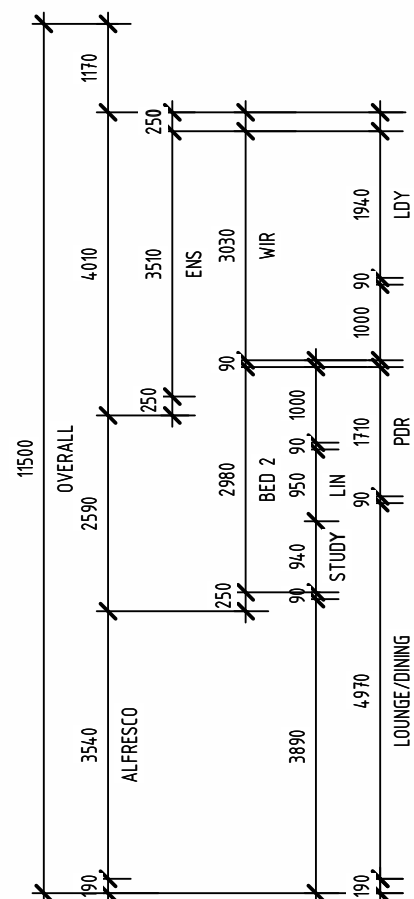



1 FLOOR PLAN - 1.1 - THE EDGE MODERN (F)
SCALE 1 : 100 @ A3

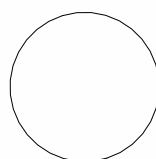

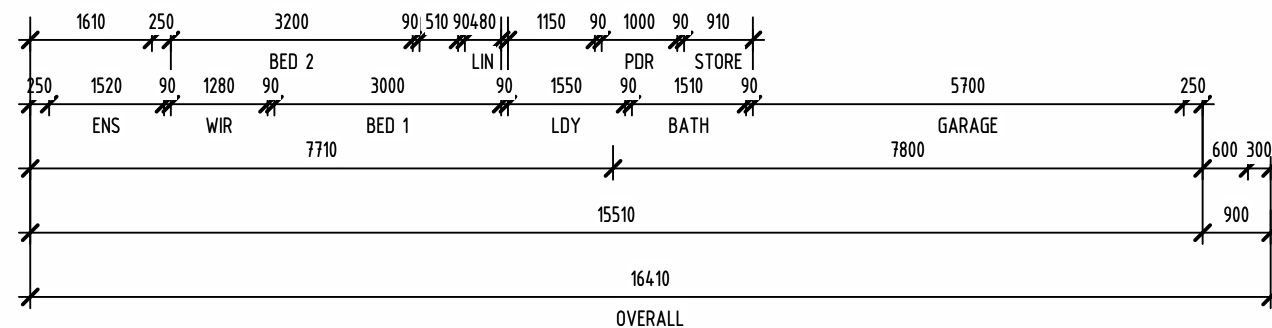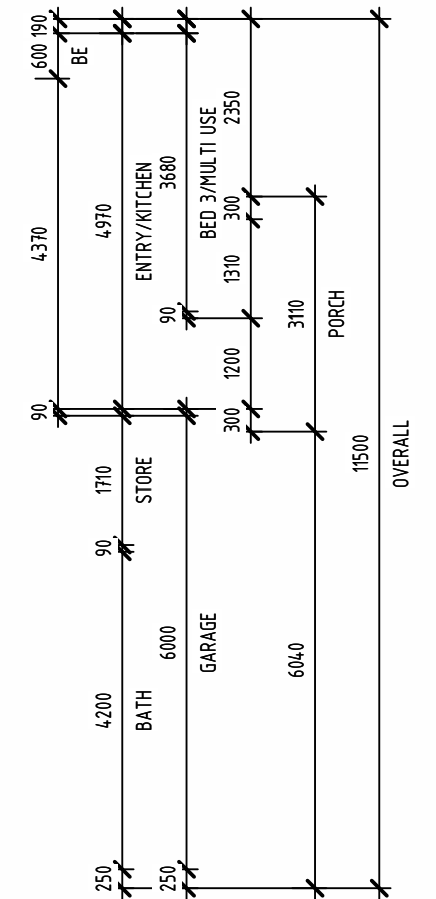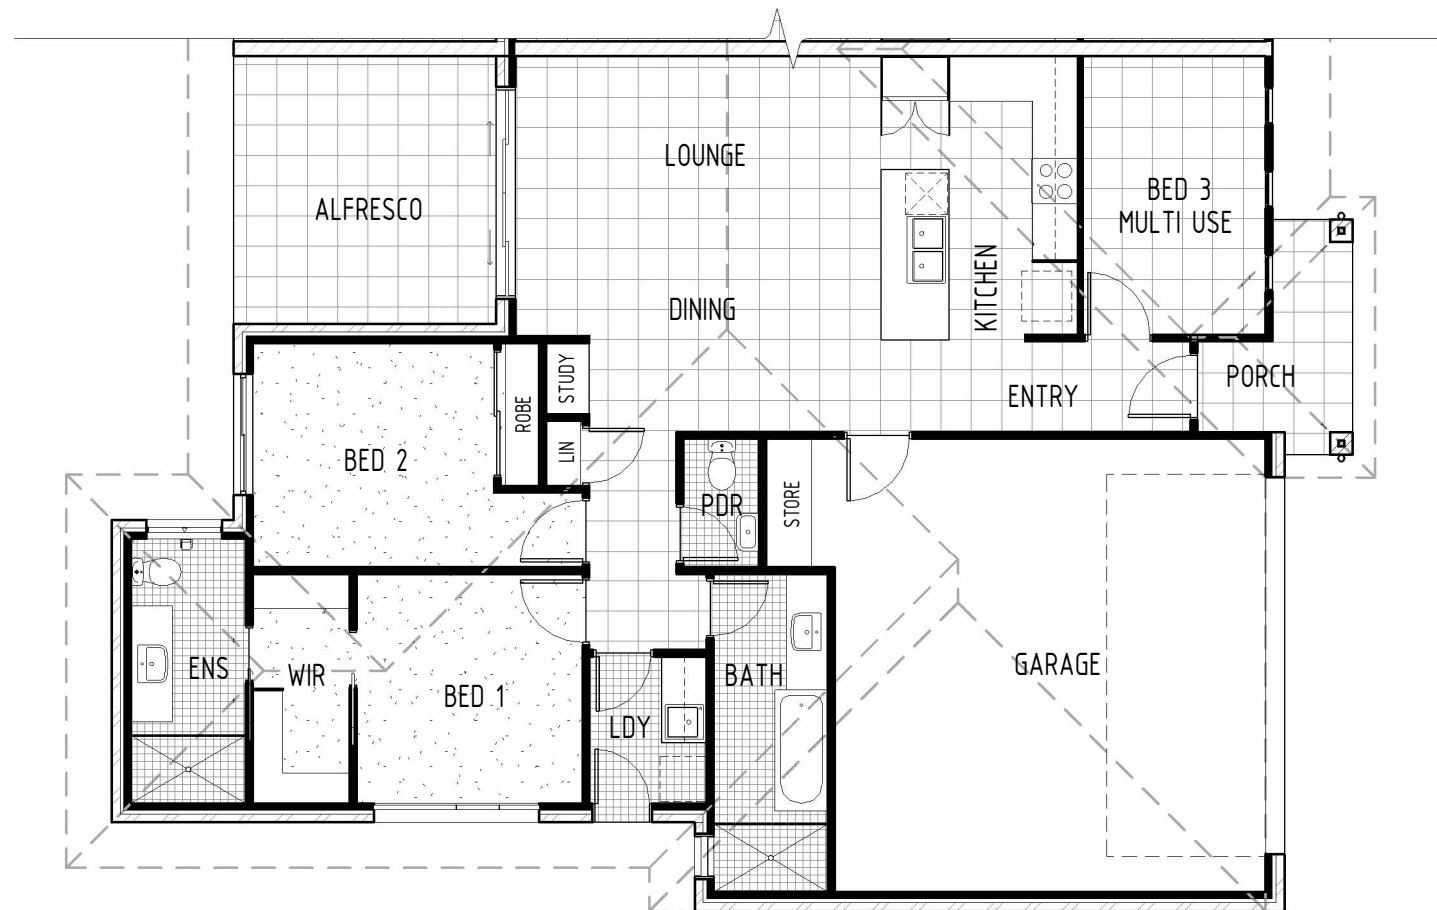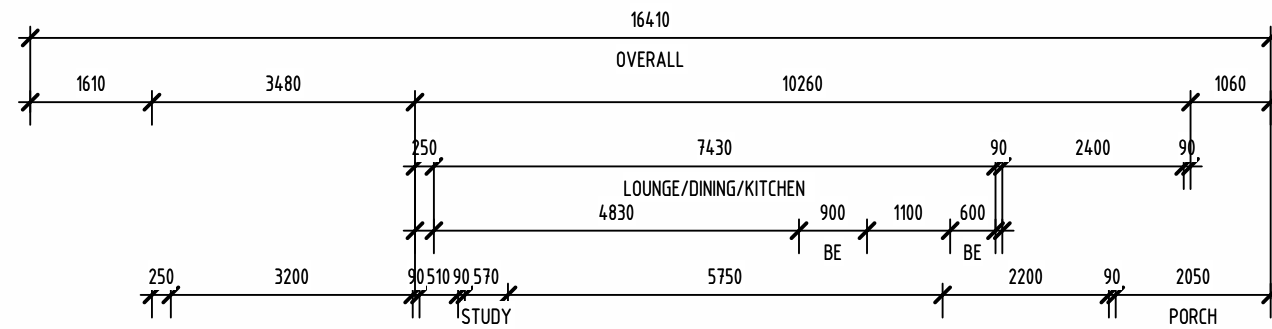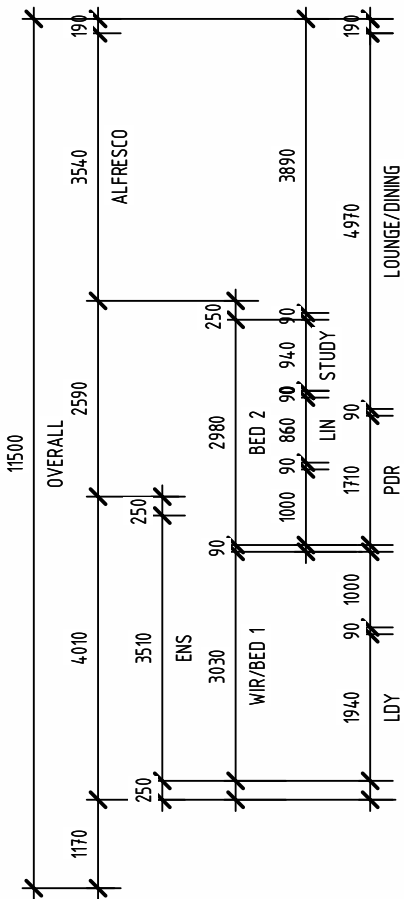


1 FLOOR PLAN - 1.2 - THE EDGE MODERN (F)
SCALE 1 : 100 @ A3

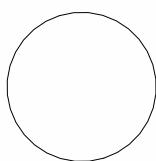

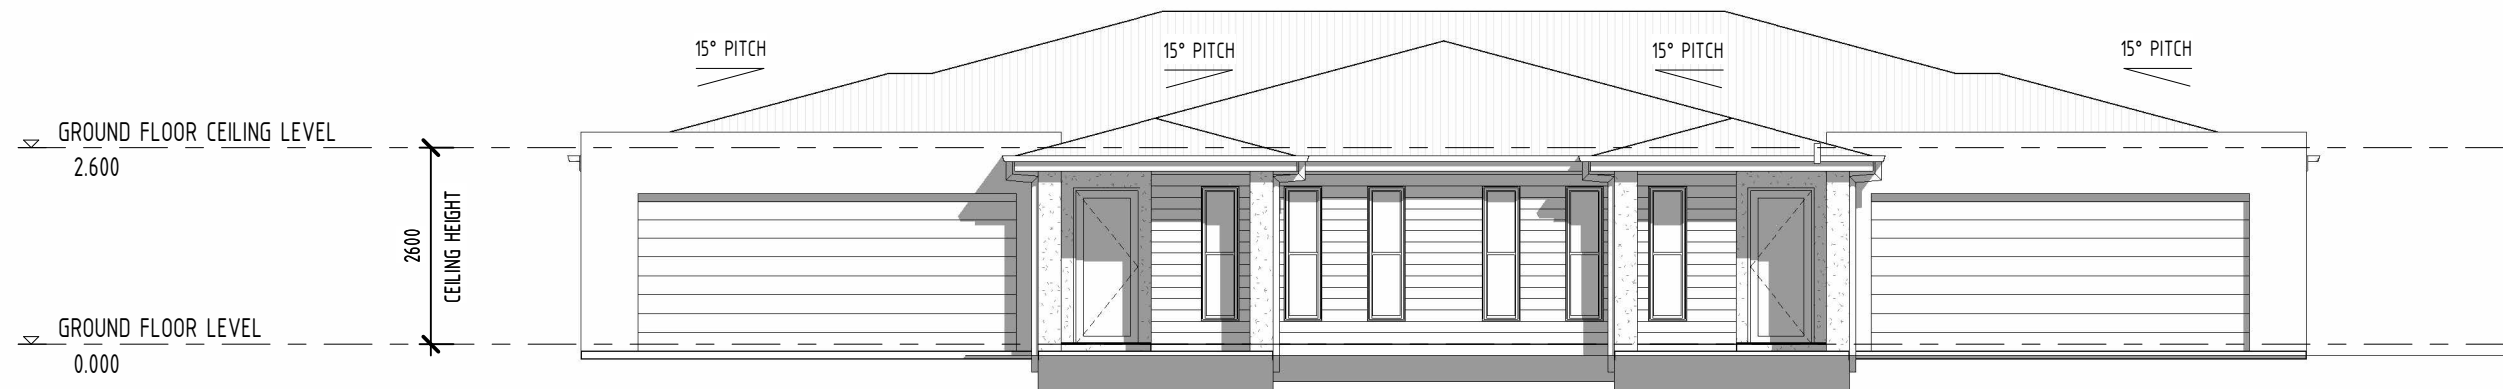


1 FRONT ELEVATION
SCALE 1 : 100 @ A3

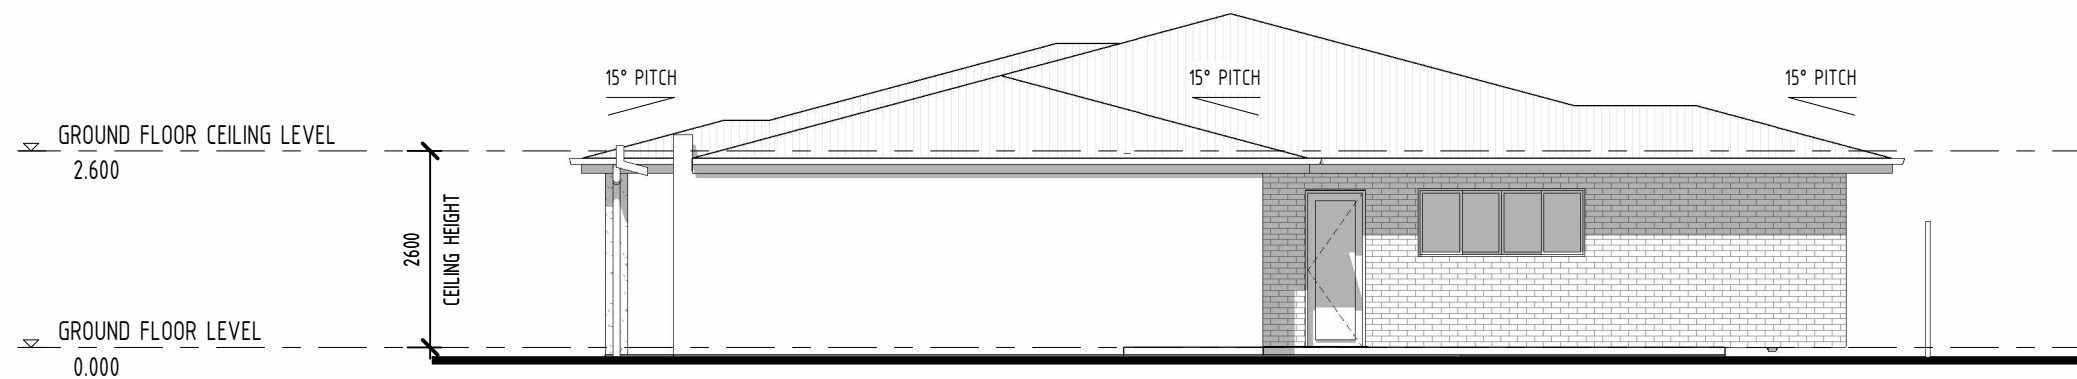

2 SIDE ELEVATION 1
SCALE 1 : 100 @ A3

Australian House
Design Group

www.australianhousedesigns.com.au
info@ahda.net.au 1300 599 617
qbcc : 1312117 dp-ad 46238

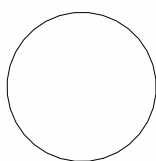

ALL DIMENSIONS TO BE CONFIRMED ON SITE
BEFORE ORDERING OR PREFABRICATING WORKS. CLARIFY
ANY DISCREPANCIES BEFORE PROCEEDING. DO NOT SCALE
FROM DRAWINGS. THESE DESIGNS AND PLANS ARE
SUBJECT TO THE COPYRIGHT ACT OF 1968 AND THE
COPYRIGHT AMENDMENT (MORAL RIGHTS) BILL 1999 AND
ARE NOT TO BE USED OR REPRODUCED WITHOUT THE
WRITTEN CONSENT OF THE PROPRIETOR.

AH
DG

Australian House Design Group

PROJECT.
D2001 - COPYRIGHT PROTECTED

DESIGNED BY. DP

DATE. -

DRAWN BY. DP

PROJECT No. -

DRAWING TITLE.
ELEVATIONS - THE EDGE MODERN (F)

DRAWING SCALE.


1 : 100 @ A3

DRAWING NUMBER.

A301

ISSUE.

-

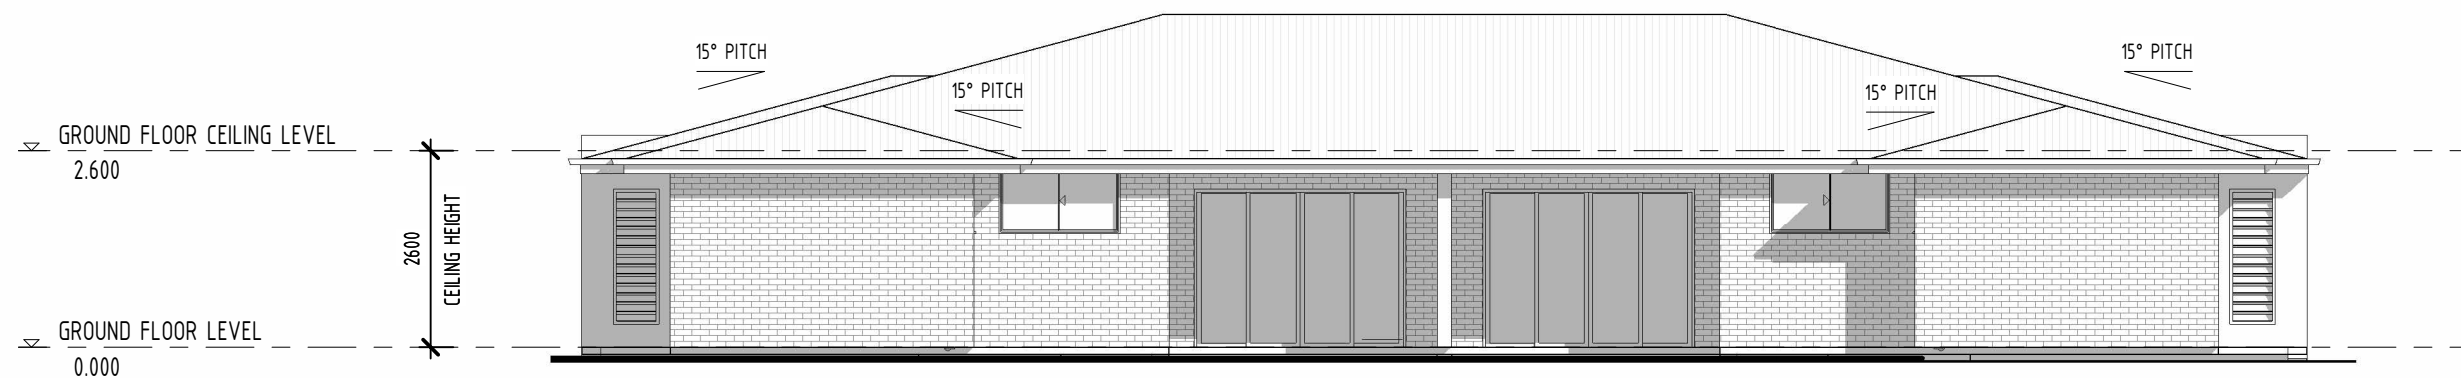

3

REAR ELEVATION

SCALE 1 : 100 @ A3




4

SIDE ELEVATION 2

SCALE 1 : 100 @ A3

Australian House
Design Group

www.australianhousedesigns.com.au
info@ahda.net.au 1300 599 617
qbcc : 1312117 dp-ad 46238

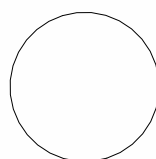

ALL DIMENSIONS TO BE CONFIRMED ON SITE
BEFORE ORDERING OR PREFABRICATING WORKS. CLARIFY
ANY DISCREPANCIES BEFORE PROCEEDING. DO NOT SCALE
FROM DRAWINGS. THESE DESIGNS AND PLANS ARE
SUBJECT TO THE COPYRIGHT ACT OF 1968 AND THE
COPYRIGHT AMENDMENT (MORAL RIGHTS) BILL 1999 AND
ARE NOT TO BE USED OR REPRODUCED WITHOUT THE
WRITTEN CONSENT OF THE PROPRIETOR.

AH
DG

Australian House Design Group

PROJECT.
D2001 - COPYRIGHT PROTECTED

DESIGNED BY. DP

DATE. -

DRAWN BY. DP

PROJECT No. -

DRAWING TITLE.
ELEVATIONS - THE EDGE MODERN (F)

DRAWING SCALE.
1 : 100 @ A3

DRAWING NUMBER.
A302

ISSUE.
-