


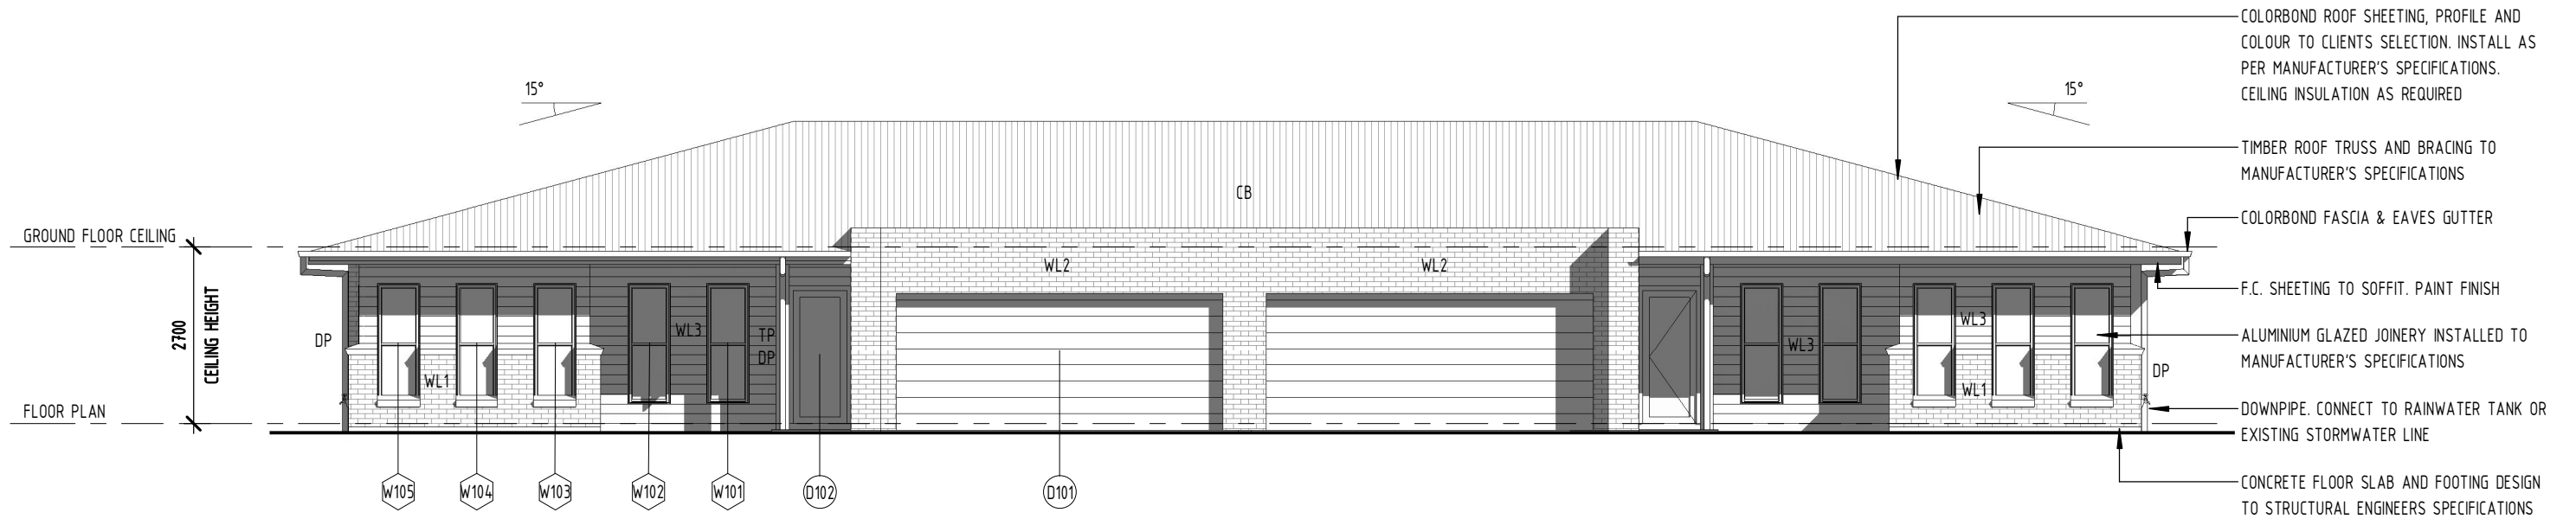


1

FRONT ELEVATION

SCALE 1 : 100 @ A3

LEGEND

- CB COLORBOND ROOF SHEETING
- DP COLORBOND DOWNPIPE.
CONNECT TO RAINWATER TANK OR
EXISTING STORMWATER LINE
- TP TIMBER POST TO STRUCTURAL
ENG'S SPEC'S
- (D00) DOOR NUMBER, REFER TO SCHEDULE
- (W00) WINDOW NUMBER, REFER TO SCHEDULE

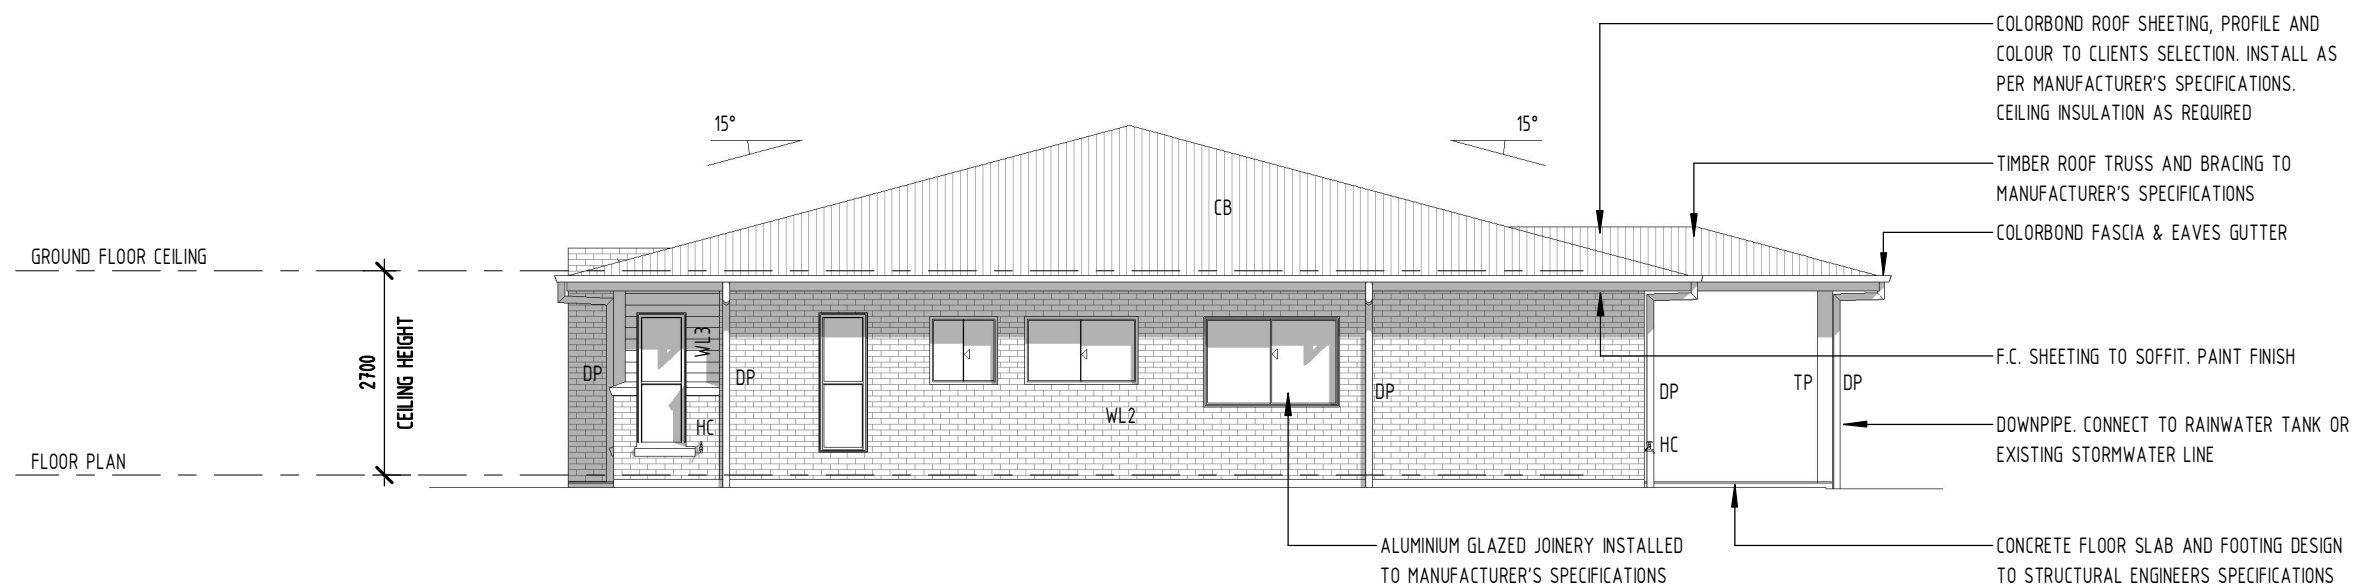

2

SIDE ELEVATION 1


SCALE 1 : 100 @ A3

WALL LEGEND

- WL1 STUD WALL WITH BRICK WALL TO
EXTERIOR, BRICK FACE FINISH.
PLASTERBOARD TO INTERIOR. AQUACHEK
TO WET AREAS. WALL INSULATION AS
REQUIRED
- WL2 STUD WALL WITH BRICK VENEER TO
EXTERIOR, PLASTERBOARD TO
INTERIOR. AQUACHEK TO WET AREAS.
WALL INSULATION AS REQUIRED
- WL3 STUD WALL WITH WEATHERBOARD
FEATURED CLADDING TO EXTERIOR. PAINT
FINISH . PLASTERBOARD TO INTERIOR.
AQUACHEK TO WET AREAS. WALL
INSULATION AS REQUIRED

Australian House
Design Group

www.australianhousedesigns.com.au
info@ahda.net.au 1300 599 617
qbcc : 1312117 dp-ad 46238

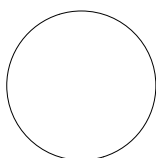

ALL DIMENSIONS TO BE CONFIRMED ON SITE
BEFORE ORDERING OR PREFABRICATING WORKS. CLARIFY
ANY DISCREPANCIES BEFORE PROCEEDING. DO NOT SCALE
FROM DRAWINGS. THESE DESIGNS AND PLANS ARE
SUBJECT TO THE COPYRIGHT ACT OF 1968 AND THE
COPYRIGHT AMENDMENT (MORAL RIGHTS) BILL 1999 AND
ARE NOT TO BE USED OR REPRODUCED WITHOUT THE
WRITTEN CONSENT OF THE PROPRIETOR.

AH
DG

Australian House Design Group

PROJECT.
D4004 - COPYRIGHT PROTECTED

DESIGNED BY. DP

DATE. -

DRAWN BY. DP

PROJECT No. -

DRAWING TITLE.
ELEVATIONS - PROPOSED

DRAWING SCALE.


1 : 100 @ A3

DRAWING NUMBER.

A301

ISSUE.


A

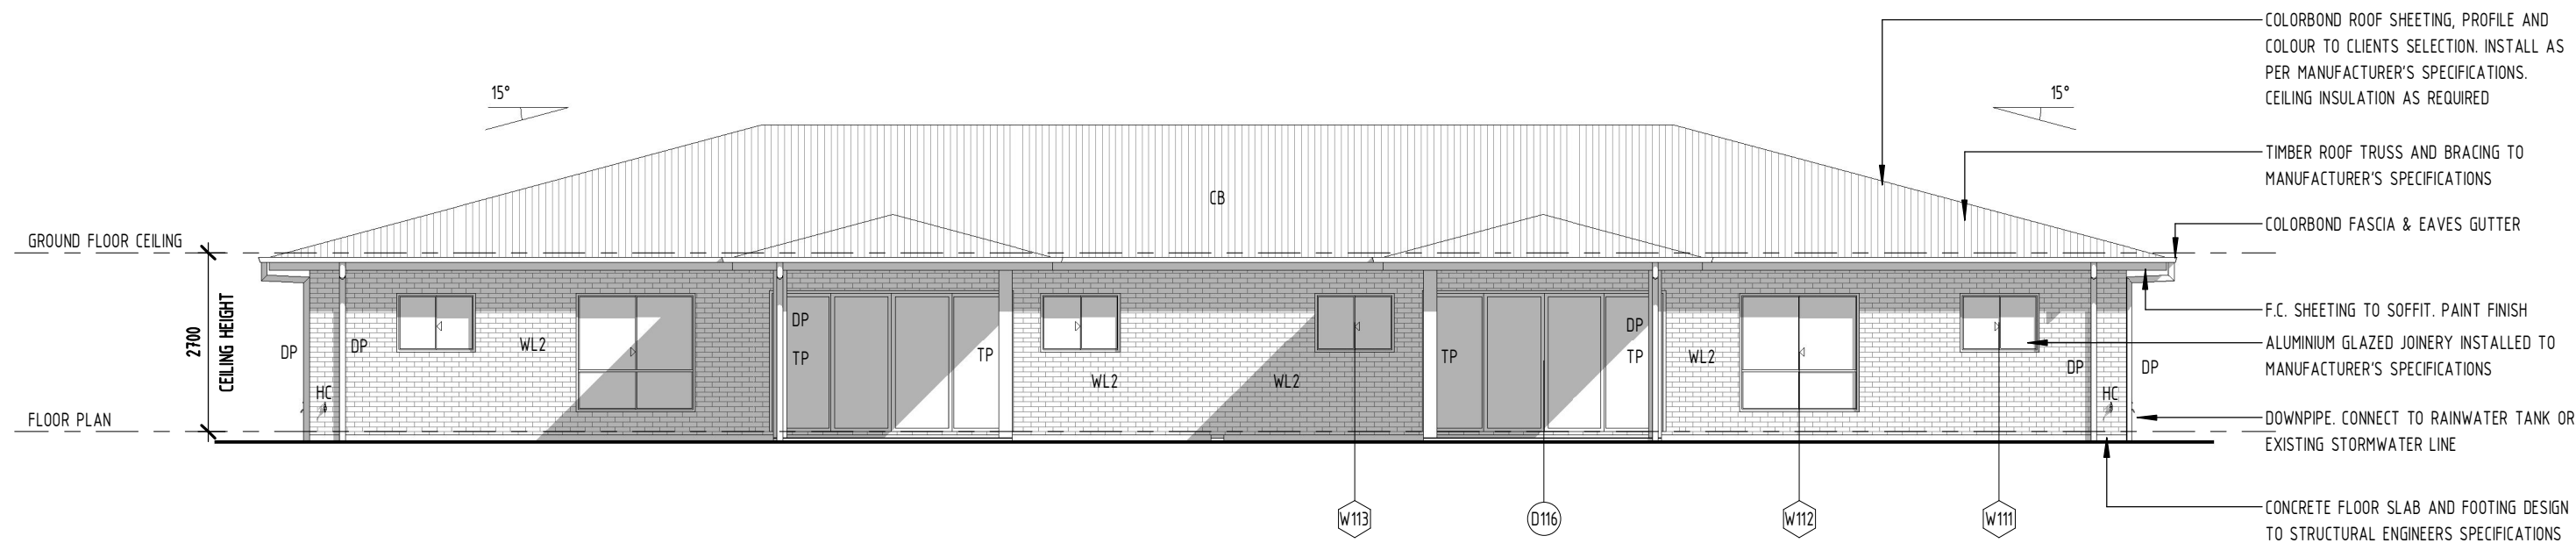

3

REAR ELEVATION

SCALE 1: 100 @ A3

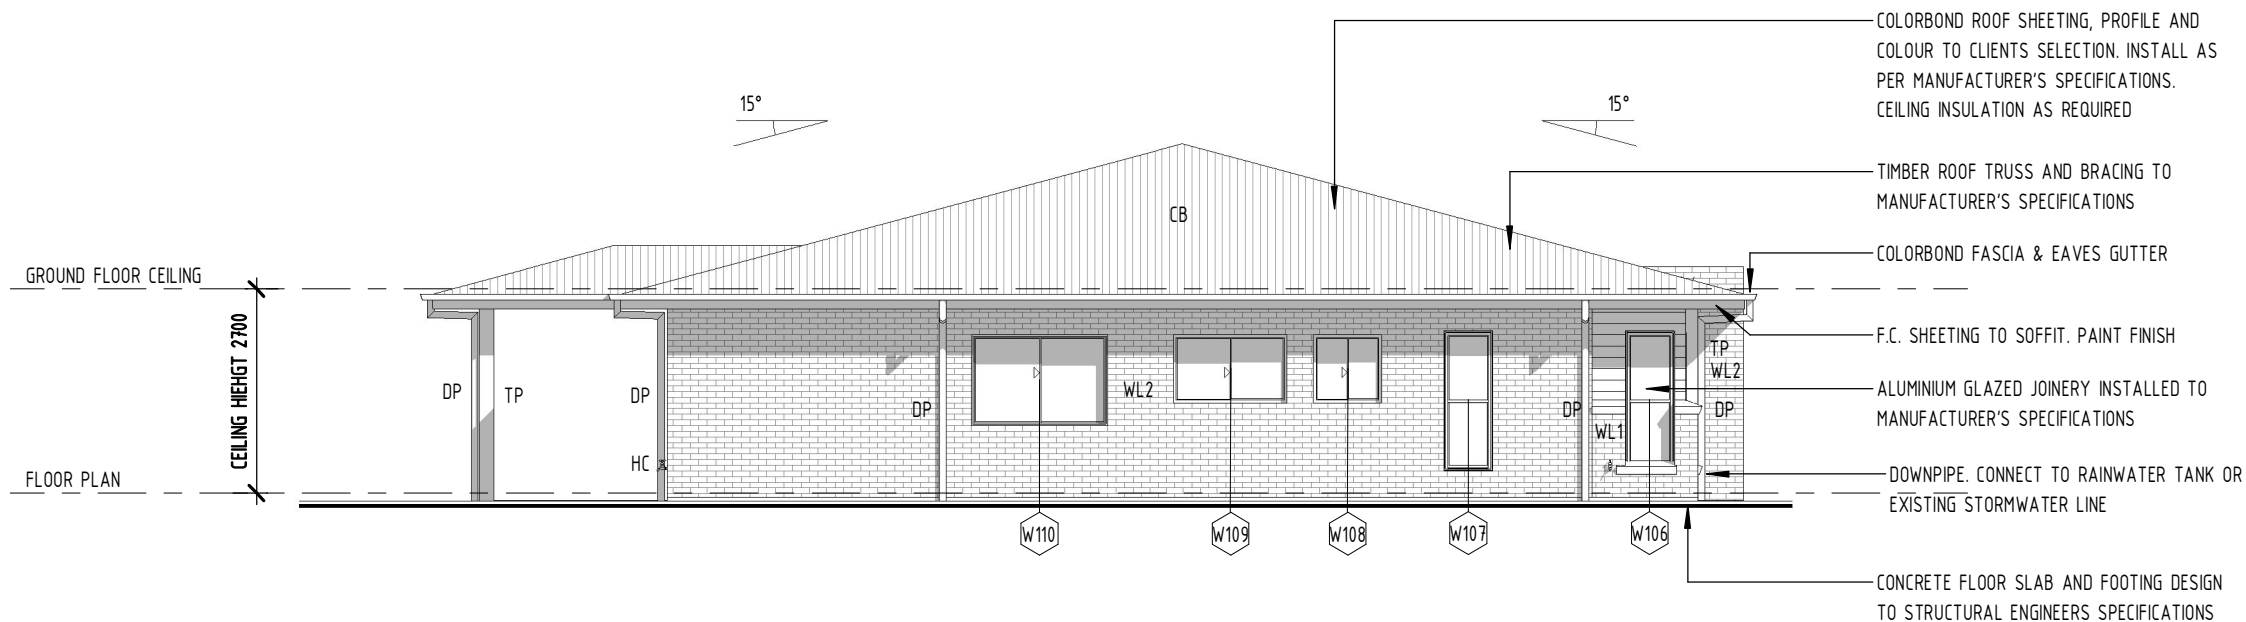

4

SIDE ELEVATION 2

SCALE 1: 100 @ A3

LEGEND


- CB COLORBOND ROOF SHEETING
- DP COLORBOND DOWNPIPE.
CONNECT TO RAINWATER TANK OR
EXISTING STORMWATER LINE
- TP TIMBER POST TO STRUCTURAL
ENG'S SPEC'S
- D000 DOOR NUMBER, REFER TO SCHEDULE
- W000 WINDOW NUMBER, REFER TO SCHEDULE

WALL LEGEND

- WL1 STUD WALL WITH BRICK WALL TO
EXTERIOR, BRICK FACE FINISH.
PLASTERBOARD TO INTERIOR. AQUACHEK
TO WET AREAS. WALL INSULATION AS
REQUIRED
- WL2 STUD WALL WITH BRICK VENEER TO
EXTERIOR, PLASTERBOARD TO
INTERIOR. AQUACHEK TO WET AREAS.
WALL INSULATION AS REQUIRED
- WL3 STUD WALL WITH WEATHERBOARD
FEATURED CLADDING TO EXTERIOR. PAINT
FINISH. PLASTERBOARD TO INTERIOR.
AQUACHEK TO WET AREAS. WALL
INSULATION AS REQUIRED

Australian House
Design Group

www.australianhousedesigns.com.au
info@ahda.net.au 1300 599 617
qbcc: 1312117 dp-ad 46238

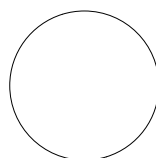

ALL DIMENSIONS TO BE CONFIRMED ON SITE
BEFORE ORDERING OR PREFABRICATING WORKS. CLARIFY
ANY DISCREPANCIES BEFORE PROCEEDING. DO NOT SCALE
FROM DRAWINGS. THESE DESIGNS AND PLANS ARE
SUBJECT TO THE COPYRIGHT ACT OF 1968 AND THE
COPYRIGHT AMENDMENT (MORAL RIGHTS) BILL 1999 AND
ARE NOT TO BE USED OR REPRODUCED WITHOUT THE
WRITTEN CONSENT OF THE PROPRIETOR.

AH
DG

Australian House Design Group

PROJECT.
D4004 - COPYRIGHT PROTECTED

DESIGNED BY. DP

DATE. -

DRAWN BY. DP

PROJECT No. -

DRAWING TITLE.
ELEVATIONS - PROPOSED

DRAWING SCALE.

1: 100 @ A3

DRAWING NUMBER.

A302

ISSUE.

A