

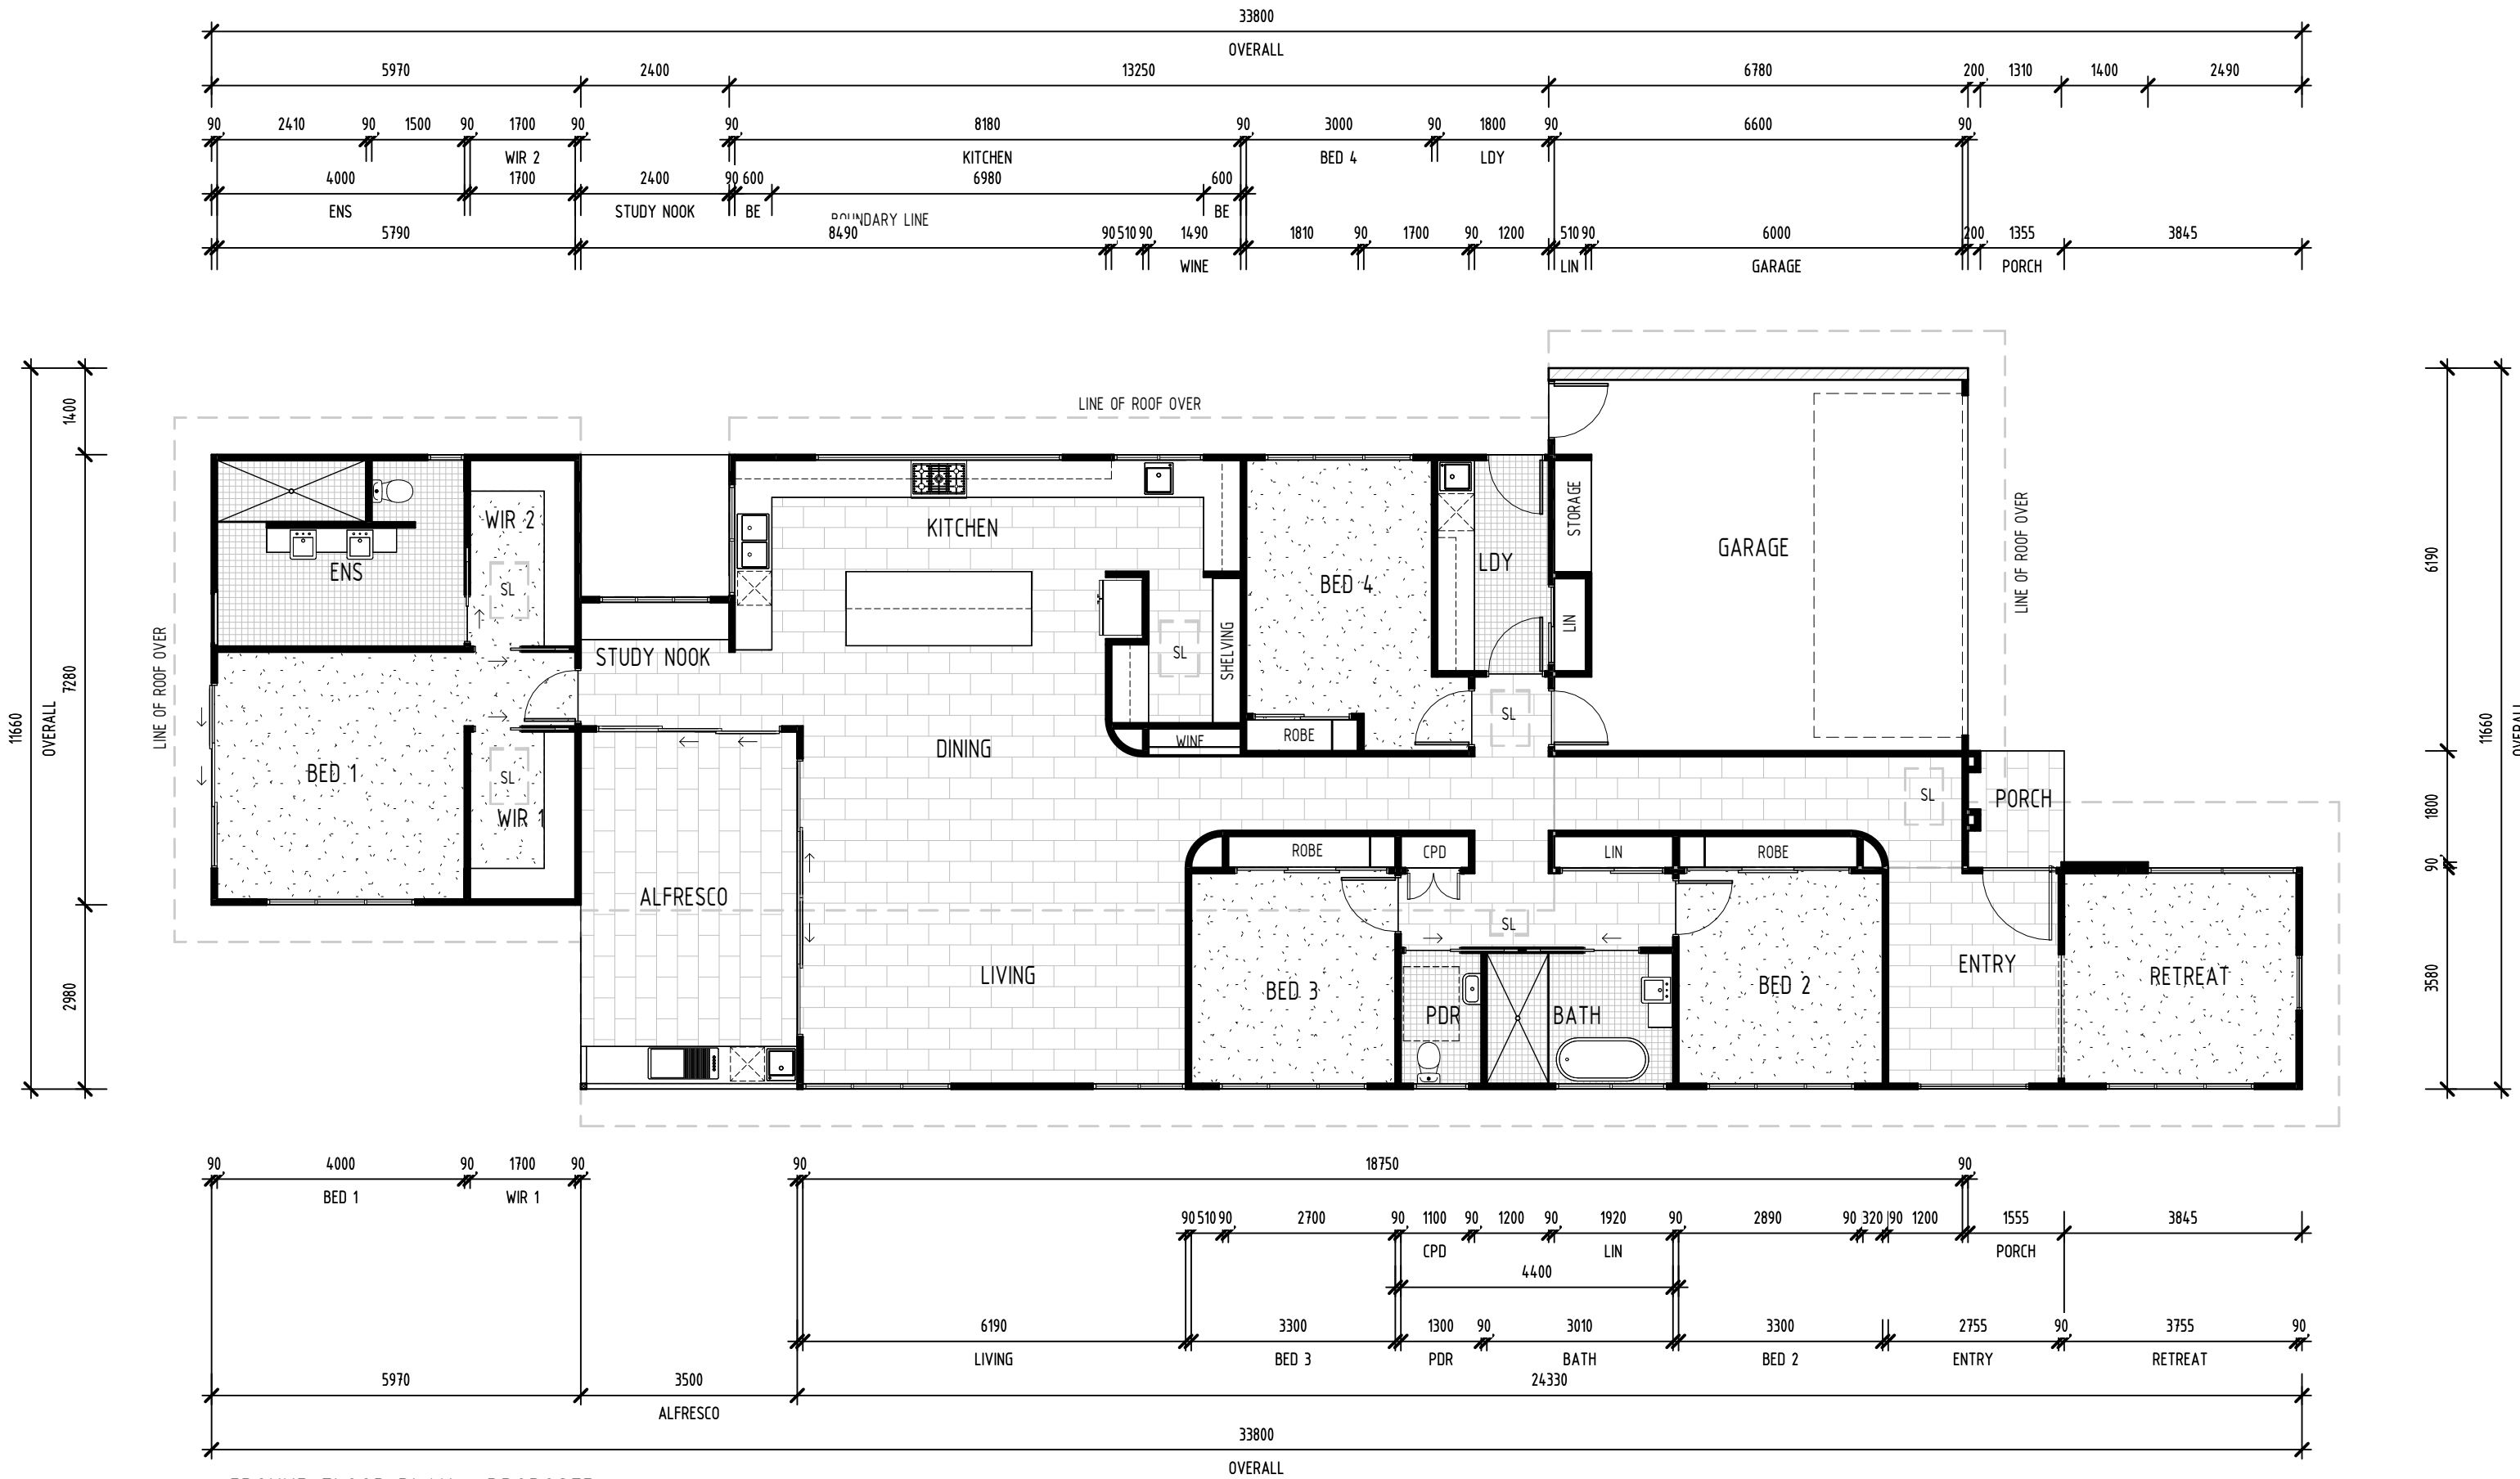


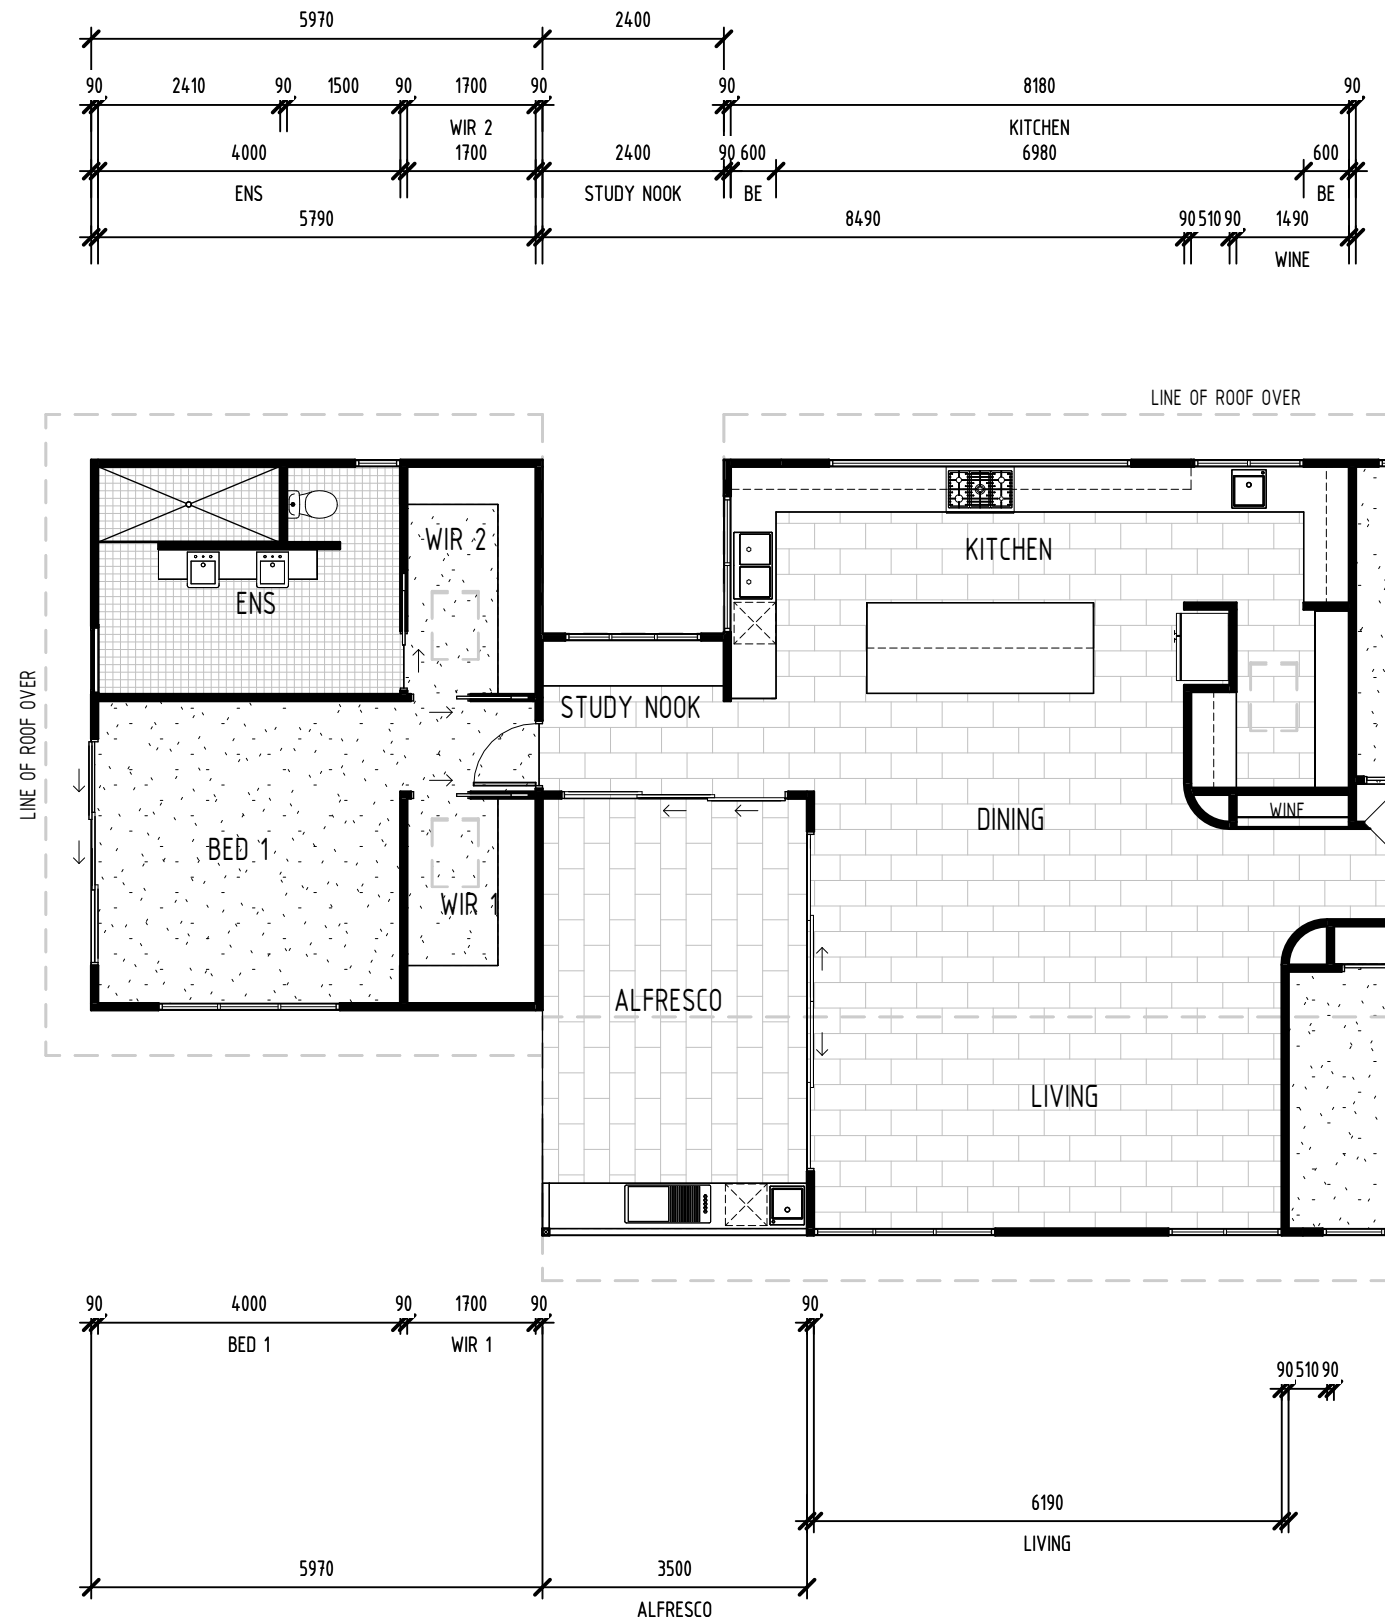

1 GROUND FLOOR PLAN - PROPOSED
SCALE 1 : 100 @ A3

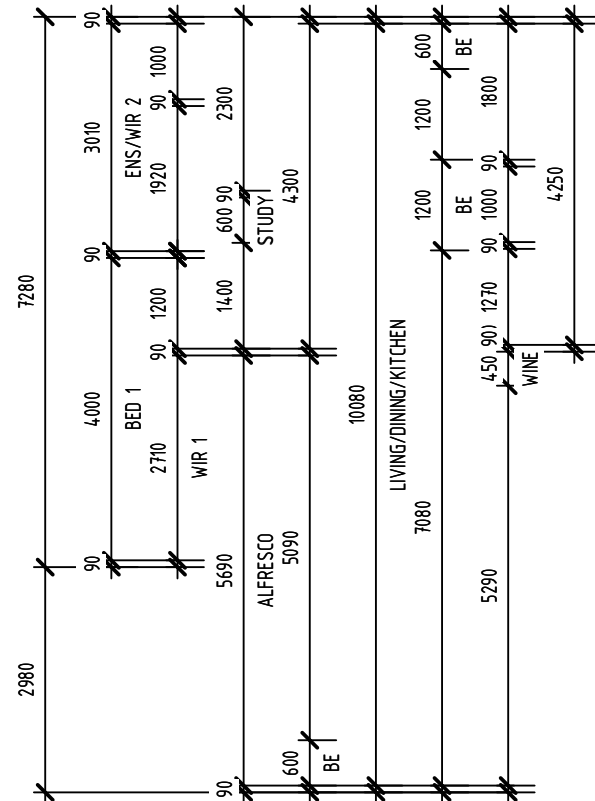


1

GROUND FLOOR PLAN - 1.1 - PROPOSED

SCALE 1 : 100 @ A3

Australian House
Design Group

www.australianhousedesigns.com.au
info@ahda.net.au 1300 599 617
qbcc : 1312117 dp-ad 46238

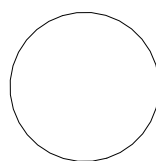

ALL DIMENSIONS TO BE CONFIRMED ON SITE
BEFORE ORDERING OR PREFABRICATING WORKS. CLARIFY
ANY DISCREPANCIES BEFORE PROCEEDING. DO NOT SCALE
FROM DRAWINGS. THESE DESIGNS AND PLANS ARE
SUBJECT TO THE COPYRIGHT ACT OF 1968 AND THE
COPYRIGHT AMENDMENT (MORAL RIGHTS) BILL 1999 AND
ARE NOT TO BE USED OR REPRODUCED WITHOUT THE
WRITTEN CONSENT OF THE PROPRIETOR.

AH
DG

Australian House Design Group

PROJECT.
MMC4001 - COPYRIGHT PROTECTED

DESIGNED BY. DP

DATE. -

DRAWN BY. DP

PROJECT No. -

DRAWING TITLE.
GROUND FLOOR PLAN - 1.1 - PROPOSED

DRAWING SCALE.





1 : 100 @ A3

DRAWING NUMBER.

A202

ISSUE.

-

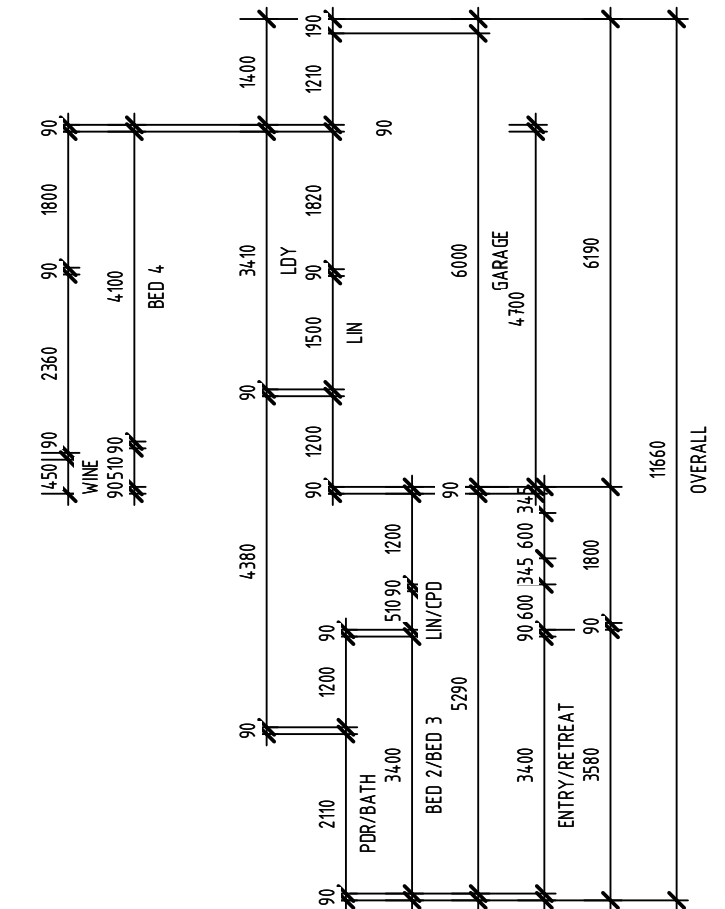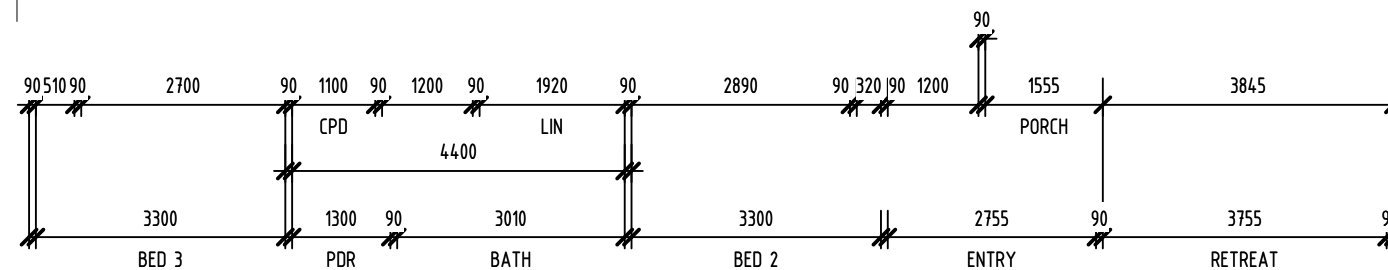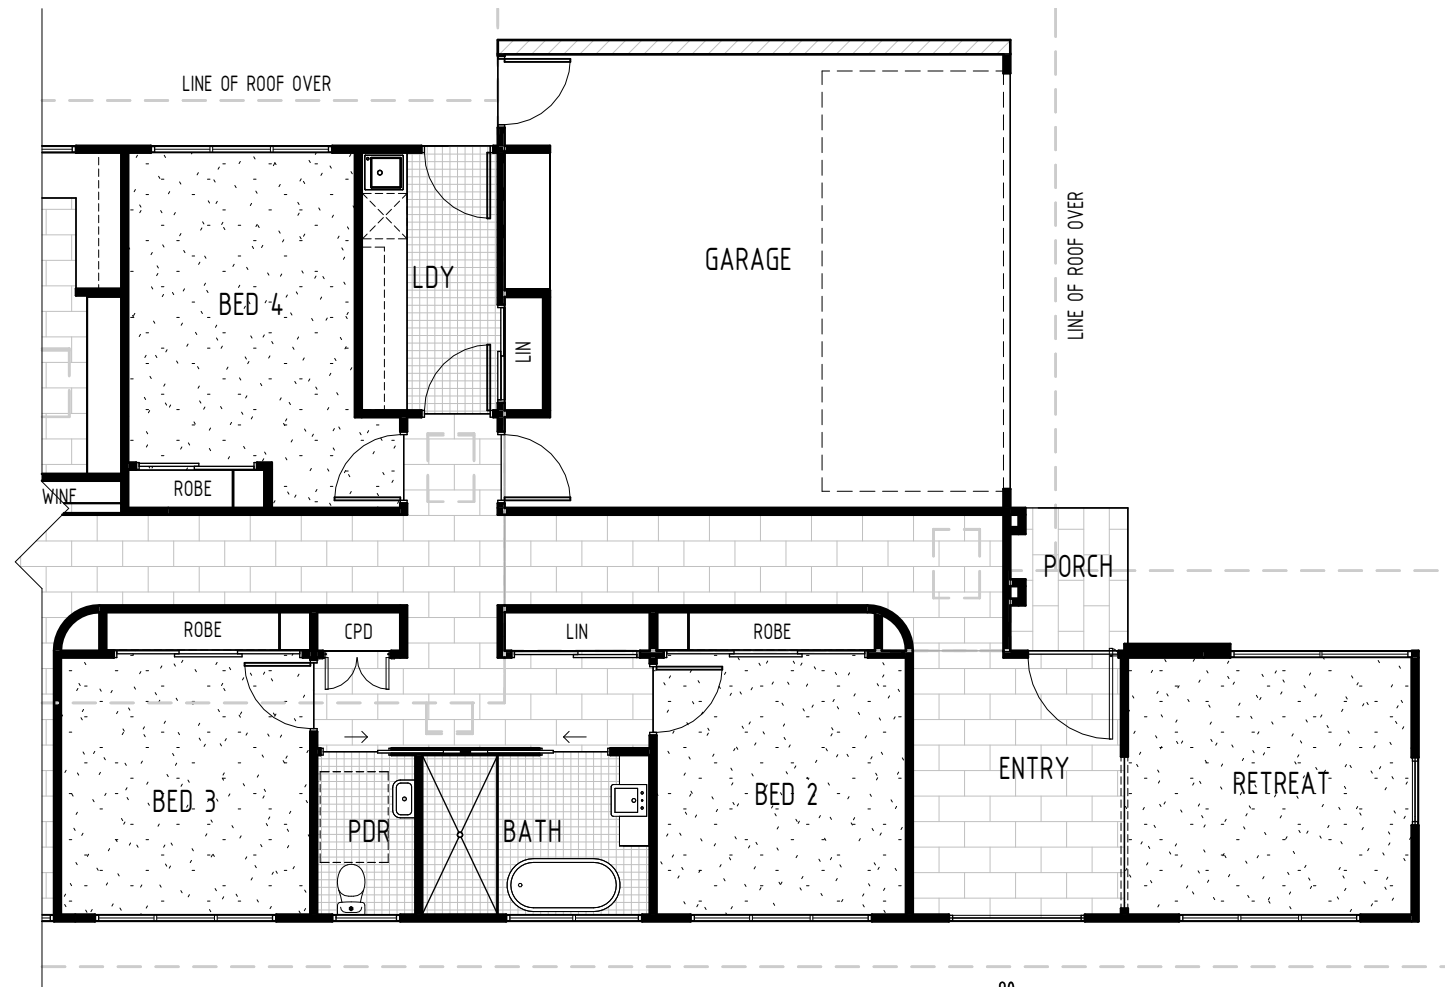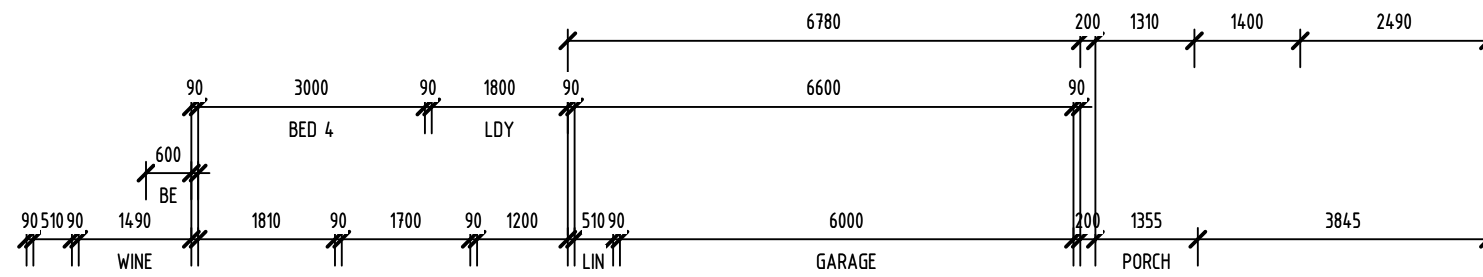


1

GROUND FLOOR PLAN - 1.2 - PROPOSED

SCALE 1 : 100 @ A3

Australian House
Design Group

www.australianhousedesigns.com.au
info@ahda.net.au 1300 599 617
qbcc : 1312117 dp-ad 46238

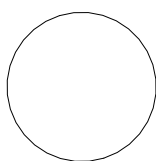

ALL DIMENSIONS TO BE CONFIRMED ON SITE
BEFORE ORDERING OR PREFABRICATING WORKS. CLARIFY
ANY DISCREPANCIES BEFORE PROCEEDING. DO NOT SCALE
FROM DRAWINGS. THESE DESIGNS AND PLANS ARE
SUBJECT TO THE COPYRIGHT ACT OF 1968 AND THE
COPYRIGHT AMENDMENT (MORAL RIGHTS) BILL 1999 AND
ARE NOT TO BE USED OR REPRODUCED WITHOUT THE
WRITTEN CONSENT OF THE PROPRIETOR.

AH
DG

Australian House Design Group

PROJECT.
MMC4001 - COPYRIGHT PROTECTED

DESIGNED BY. DP

DATE. -

DRAWN BY. DP

PROJECT No. -

DRAWING TITLE.
GROUND FLOOR PLAN - 1.2 - PROPOSED

DRAWING SCALE.


1 : 100 @ A3

DRAWING NUMBER.


A203

ISSUE.


-

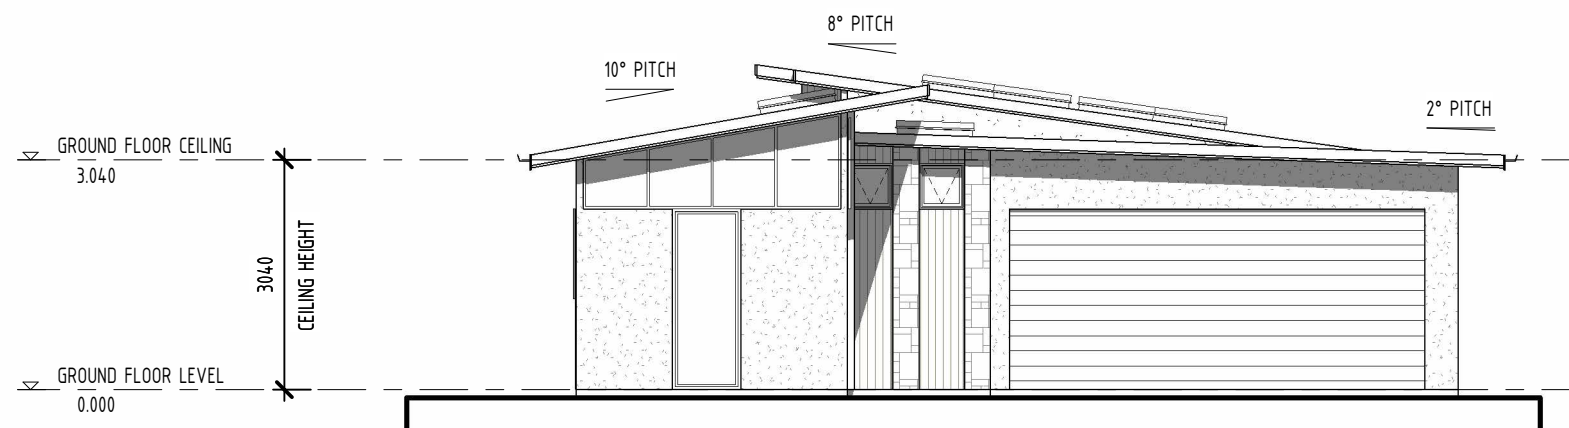

1 FRONT ELEVATION - PROPOSED
SCALE 1 : 100 @ A3

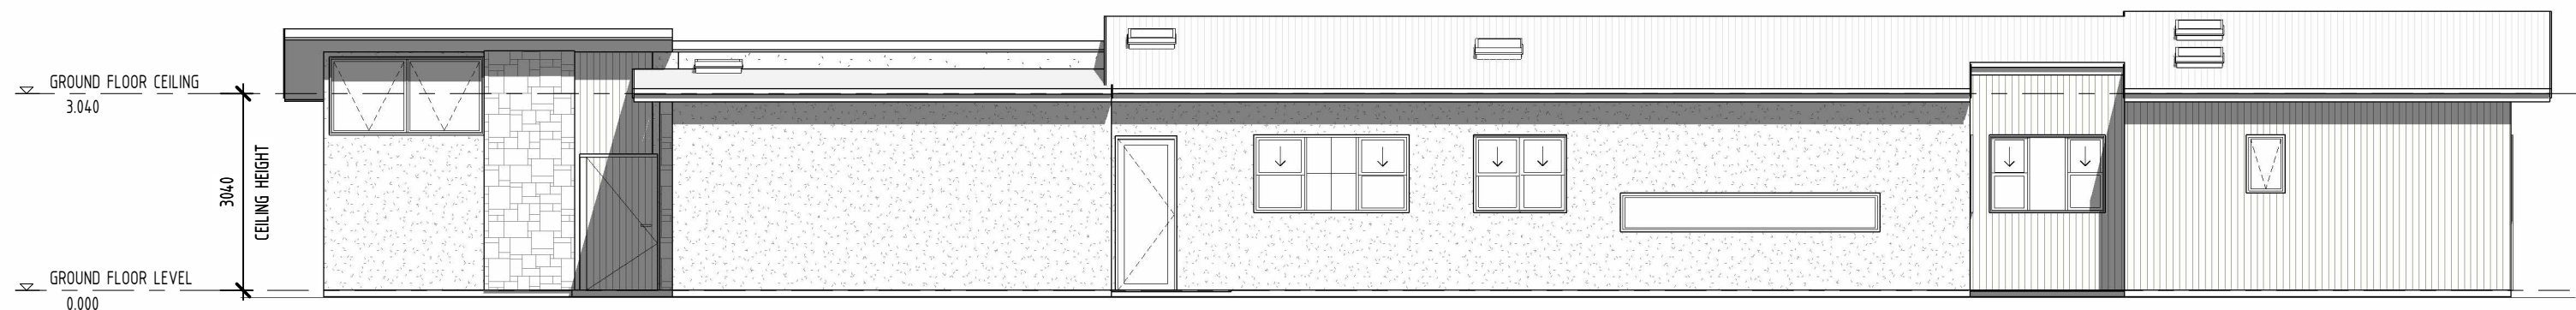

2 SIDE ELEVATION 1 - PROPOSED
SCALE 1 : 100 @ A3

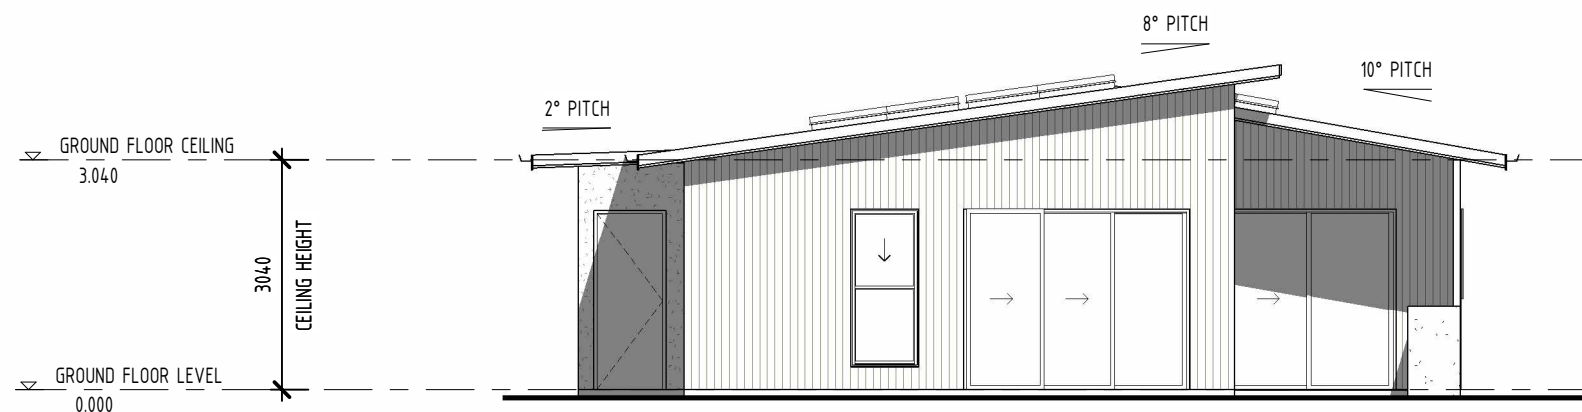

3

REAR ELEVATION - PROPOSED

SCALE 1 : 100 @ A3




4

SIDE ELEVATION 2 - PROPOSED

SCALE 1 : 100 @ A3

Australian House
Design Group

www.australianhousedesigns.com.au
info@ahda.net.au 1300 599 617
qbcc : 1312117 dp-ad 46238

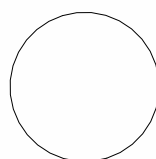

ALL DIMENSIONS TO BE CONFIRMED ON SITE
BEFORE ORDERING OR PREFABRICATING WORKS. CLARIFY
ANY DISCREPANCIES BEFORE PROCEEDING. DO NOT SCALE
FROM DRAWINGS. THESE DESIGNS AND PLANS ARE
SUBJECT TO THE COPYRIGHT ACT OF 1968 AND THE
COPYRIGHT AMENDMENT (MORAL RIGHTS) BILL 1999 AND
ARE NOT TO BE USED OR REPRODUCED WITHOUT THE
WRITTEN CONSENT OF THE PROPRIETOR.

AH
DG

Australian House Design Group

PROJECT.
MMC4001 - COPYRIGHT PROTECTED

DESIGNED BY. DP

DATE. -

DRAWN BY. DP

PROJECT No. -

DRAWING TITLE.
ELEVATIONS - PROPOSED

DRAWING SCALE.

1 : 100 @ A3

DRAWING NUMBER.

A302

ISSUE.

-